


THIS DRAWING AND THE INFORMATION CONTAINED HEREON ARE THE PROPERTY OF IMR, Inc. THIS DRAWING IS INTENDED FOR THE SOLE USE OF IMR, Inc., AND ITS AUTHORIZED CLIENTS ONLY.

HP-15-RC2 & HP-17-RC2

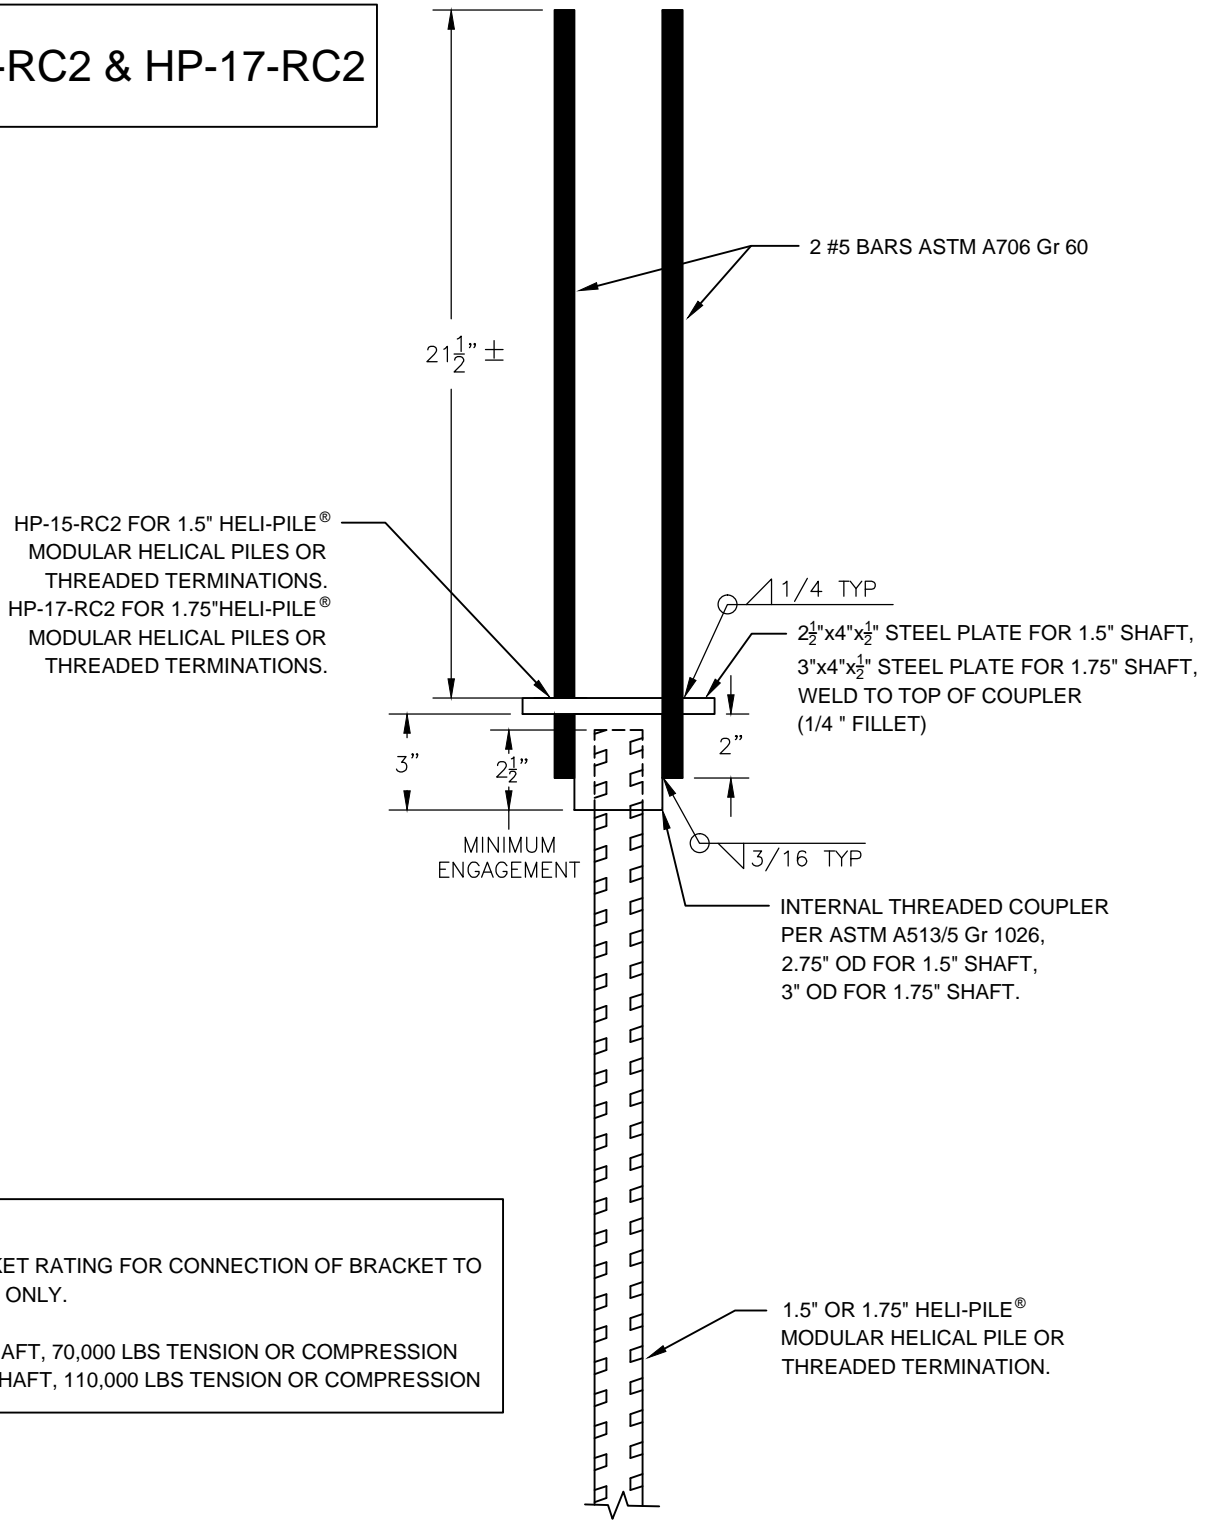

NOTE:
BRACKET RATING FOR CONNECTION OF BRACKET TO
SHAFT ONLY.

1.5" SHAFT, 70,000 LBS TENSION OR COMPRESSION
1.75" SHAFT, 110,000 LBS TENSION OR COMPRESSION

NEW CONSTRUCTION COMPRESSION BRACKET, HP-15-RC2 & HP-17-RC2
NO SCALE

HELI-PILE®
IMR, Inc. - DENVER
5135 Ward Road, Wheat Ridge, Colorado, 80033 USA
303-423-0591 Fax: 303-423-9155
www.helipile.com

SPECIFICATION SHEET

DRAWN BY: JGM ENGINEER: JSP

HP-15-RC2 AND
HP-17-RC
LOAD TRANSFER BRACKET

HP-15-17-RC2.DWG SHEET 1 OF 1

DATE: 09/30/14 REVISION: 4